



DO not scale off drawing - ASK!
Any discrepancies between any drawings must be clarified before work is continued on site.

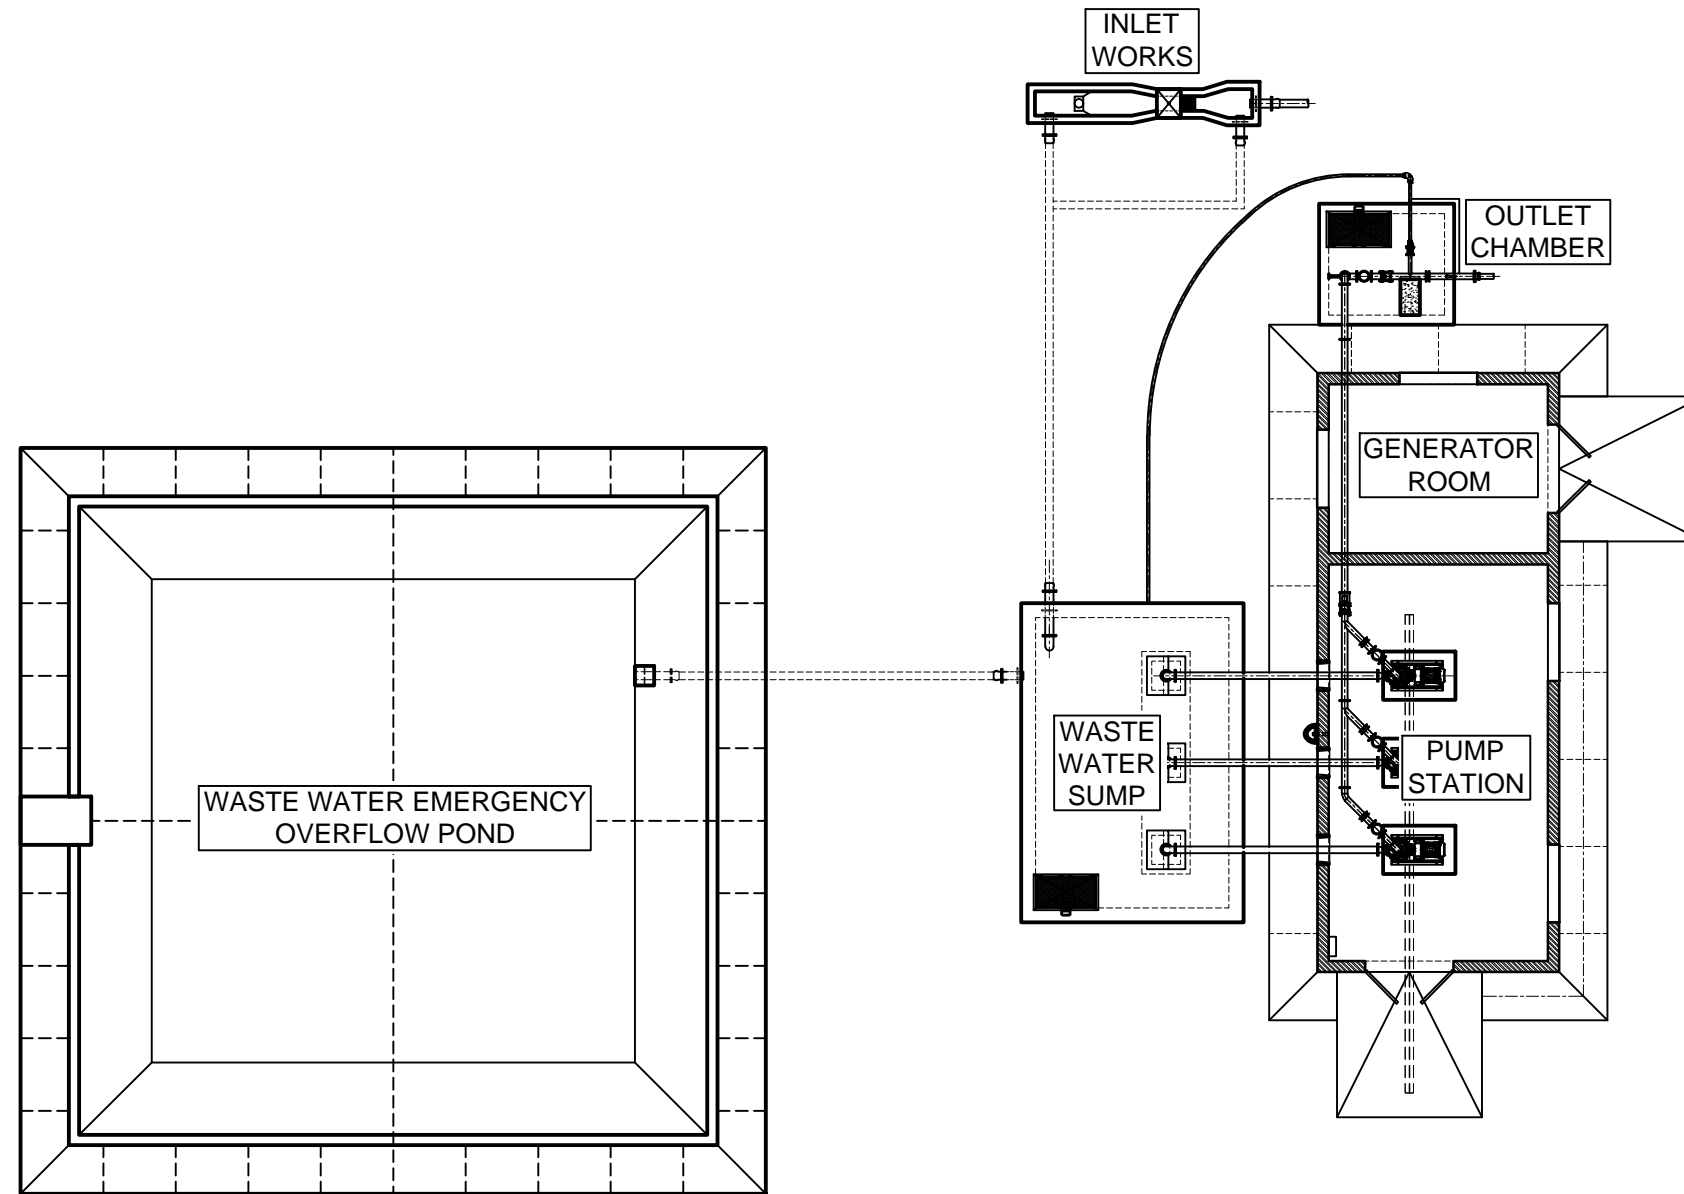

SELF PRIMING SEWER PUMP-STATION
TYPICAL PLAN

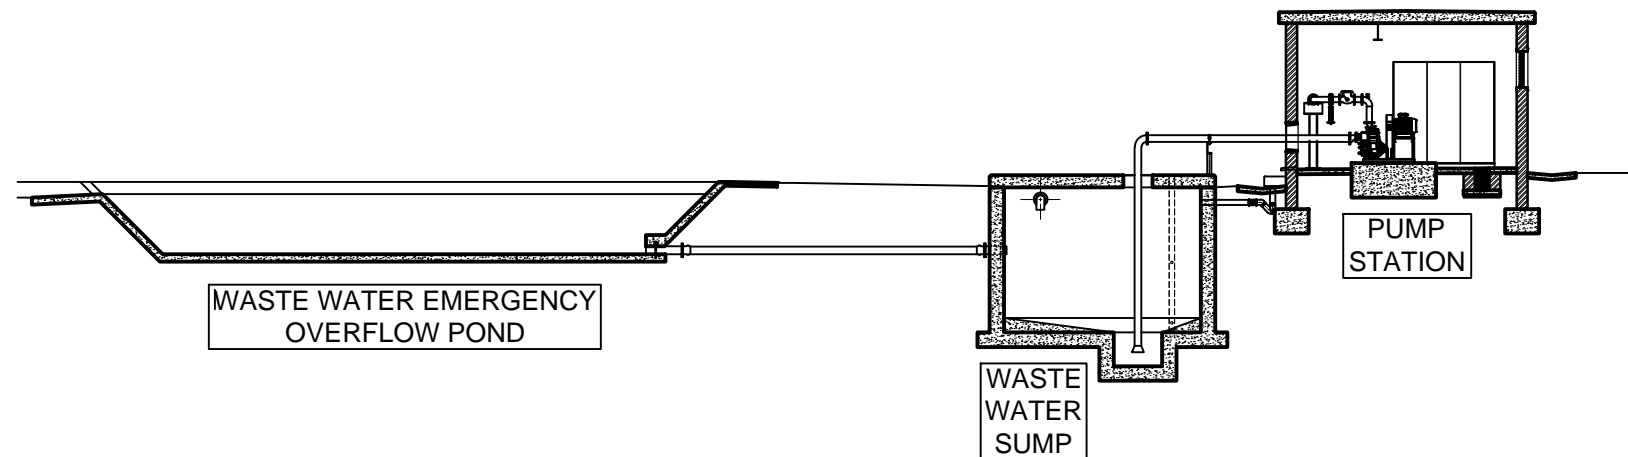

SELF PRIMING SEWER PUMP-STATION
TYPICAL SECTION

AMENDMENTS		
Revision	Date	Description



Company Registration No: 2004 / 019299 / 07
GAUTENG: 18 Alcoro Road, Lynnwood Glen, Pretoria, RSA
 Name: J.W. Janse v Rensburg
 Tel: +27 (0)12 807 2111
VRVHEID: 161 High Street, Vryheid, Kwa Zulu Natal, RSA
 Designation: PrTechEng
 vryheid@ecaconsult.co.za | Tel: +27 (0)31 752 2357
MBOMBELA: Office 14C, Village Shopping Centre, Mpumalanga, RSA
 ECA SA Reg.: 201070143
 mbombela@ecaconsult.co.za | Tel: +27 (0)13 752 2357
LADYSMITH: 48 Farquhar Road, Ladysmith, RSA
 Signature: _____
 ladysmith@ecaconsult.co.za | Tel: +27 (0)36 631 0249
 Date: _____

Project Funder/ Client:
KING CETSHWAYO DISTRICT MUNICIPALITY

Project:
MTUNZINI SANITATION

Drawing description:
TYPICAL SELF PRIMING SEWER PUMP STATION

Drawn: R Blignaut Date: SEPT 2019
 Scale/s: AS SHOWN
 Drawing Number: 13-022-02-01 Rev.: -