
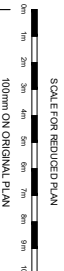


LEGEND:

- AREAS TO BE ACQUIRED
- NATIONAL ROAD RESERVE BOUNDARY
- PROPOSED NEW ROAD RESERVE BOUNDARY

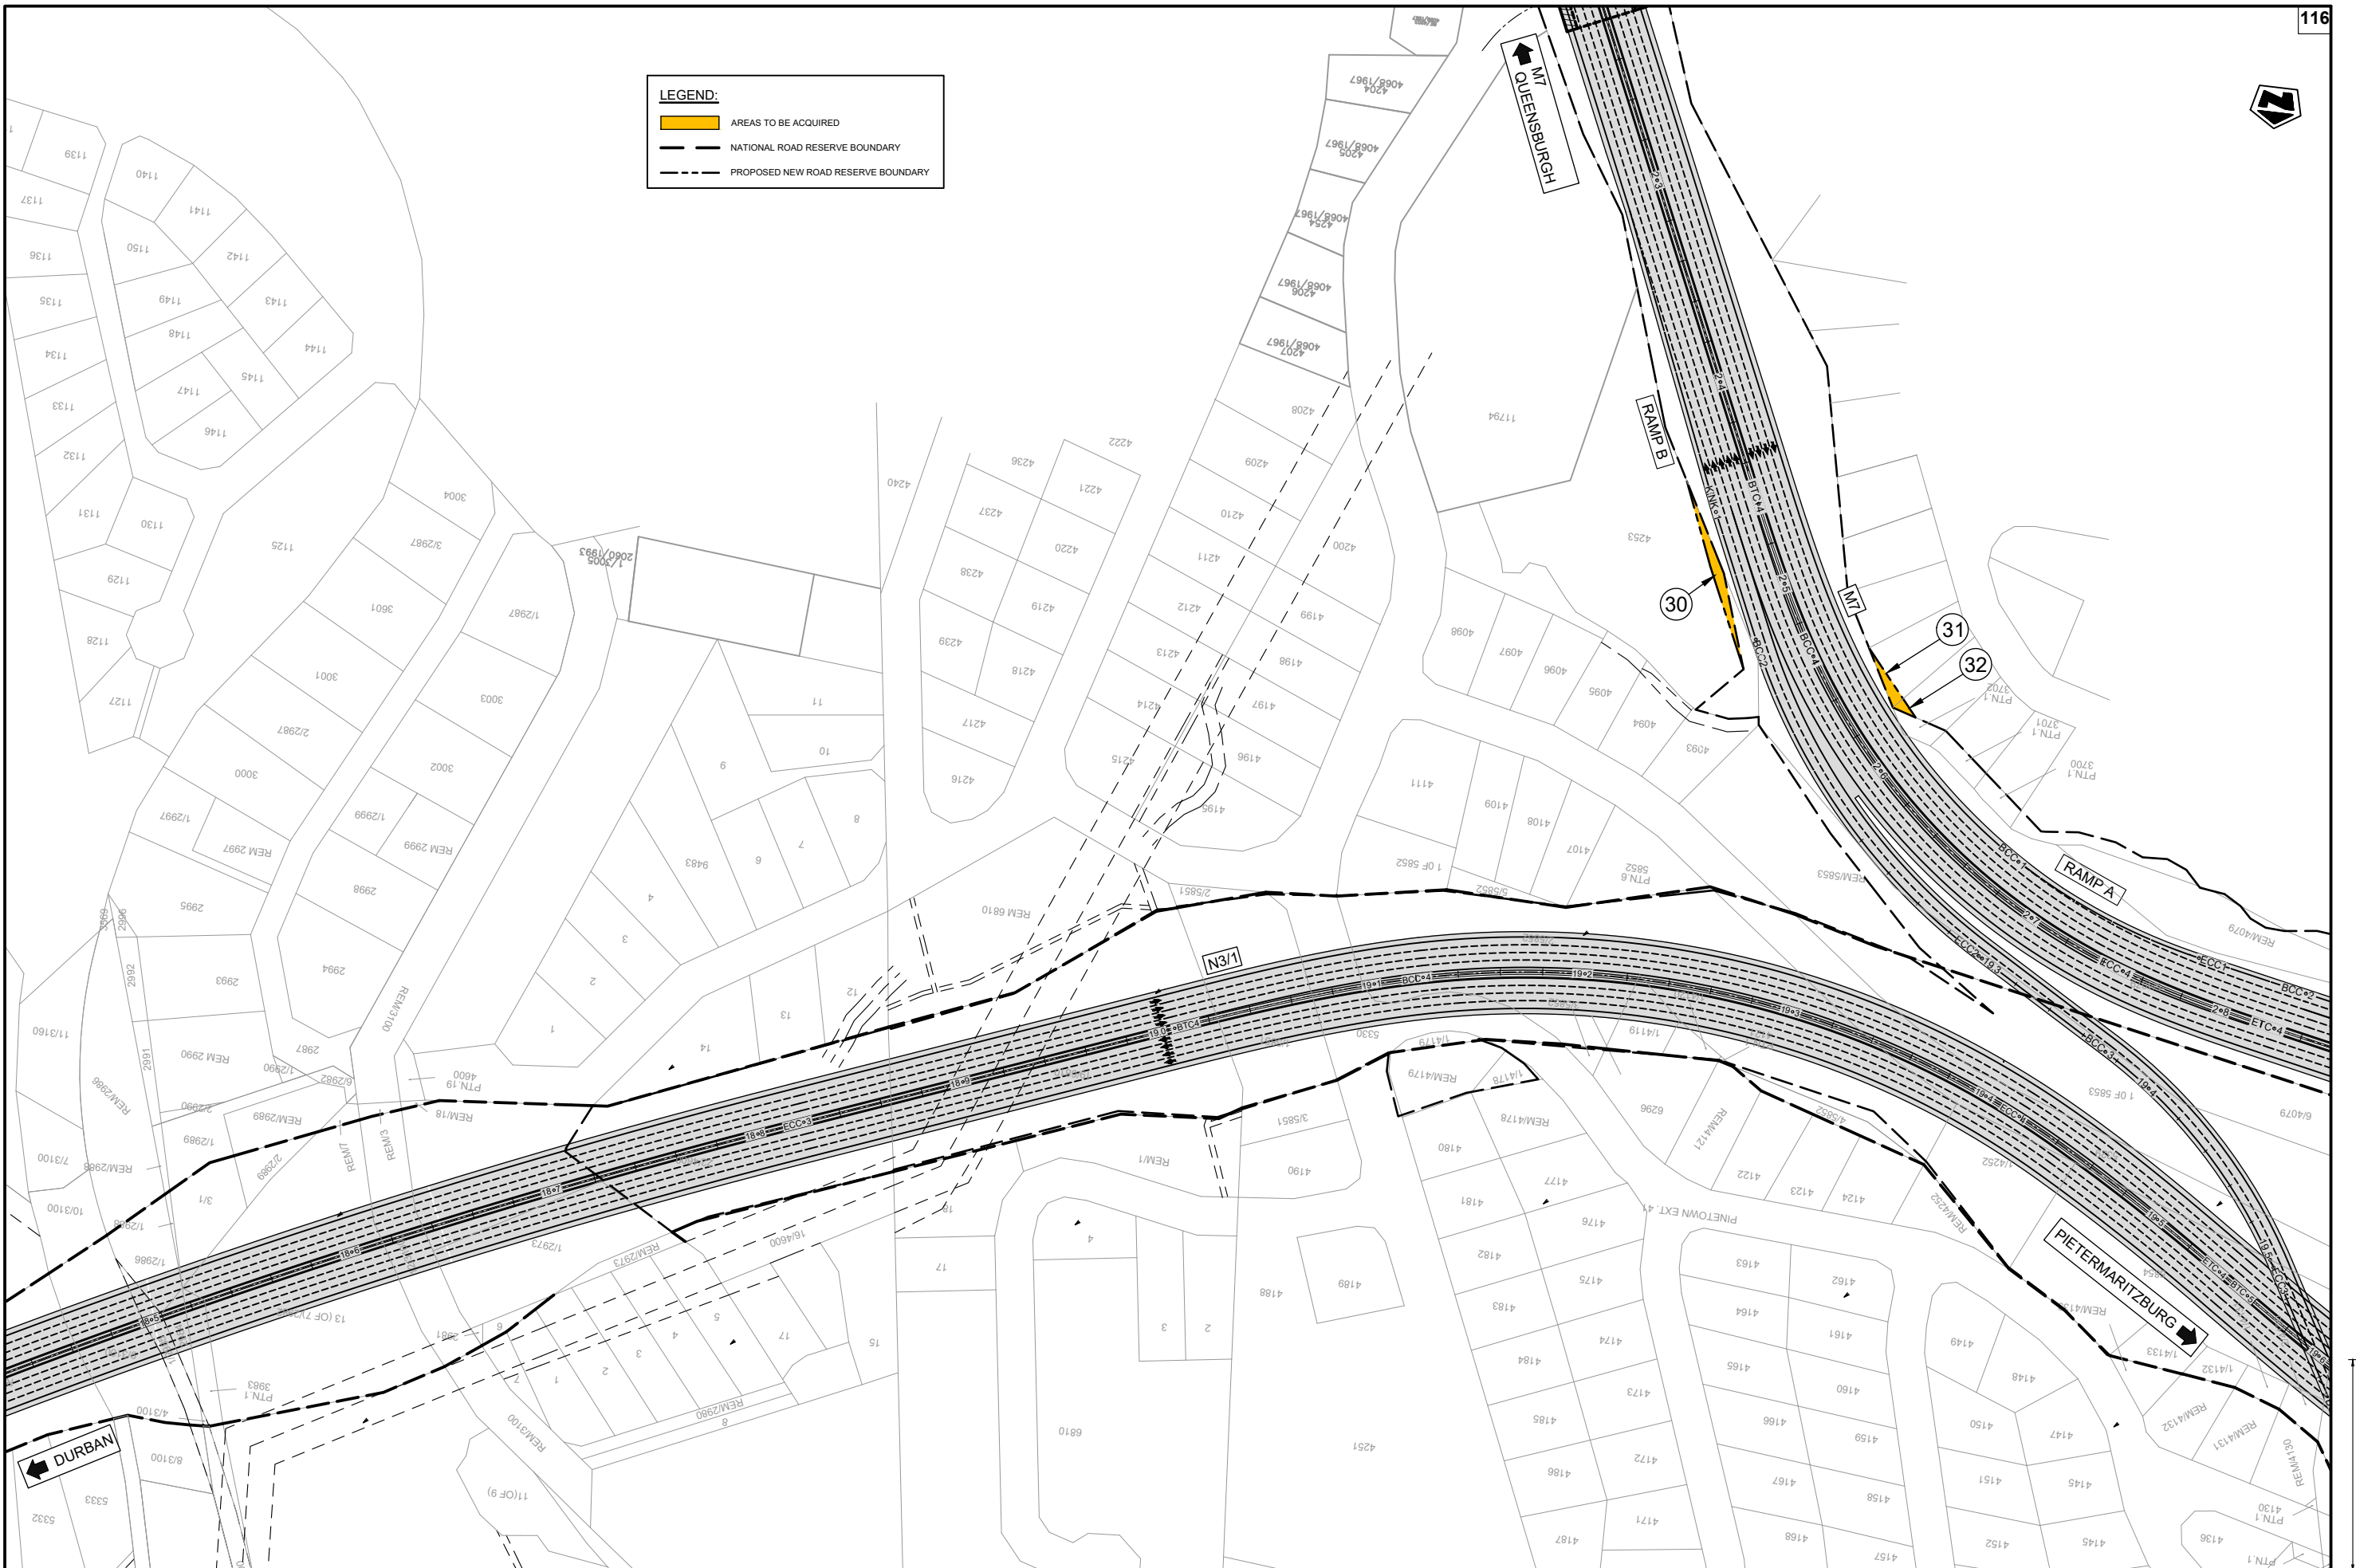

<p>CONSTRUCTION RECORD (AS-BUILT) WORKS CONTRACT ENGINEER</p> <p>Name: _____ Prof. Reg. No.: _____ Date: _____</p> <p>SANRAL PROJECT MANAGER</p> <p>Name: _____ Date: _____</p>		<p>JOINT VENTURE</p> <p>V3 CONSULTING ENGINEERS 48 PRES. STEYN AVENUE WESTDENE BLOEMFONTEIN 9301 www.v3consulting.co.za</p> <p>KABE OFFICE 103A NORMED CENTRE 260 BURGER STREET PRETORIA NORTH 0162</p> <p>P.O. BOX 2202 MEDUNSA 0204 TEL: (087) 809 0982 FAX: (056) 516 4728</p>		<p>DESIGNED BY</p> <p>NAME: P.B. MENTZ Prof. Reg. No.: 70800 Date: _____</p> <p>CHECKED BY</p> <p>NAME: _____ Prof. Reg. No.: _____ Date: _____</p> <p>DRAWN BY</p> <p>NAME: N. GERMISHUIS</p>		<p>CONSULTANT APPROVAL</p> <p>Name: _____ Prof. Reg. No.: _____ Date: _____</p>		<p>HEAD OFFICE</p> <p>48 Tambolie Avenue Val de Grace Pretoria 0184</p> <p>PO Box 415 Pretoria 0001 South Africa Tel: (012) 844 8000</p>		<p>SANRAL SOUTH AFRICAN NATIONAL ROADS AGENCY SOC LTD</p> <p>EASTERN REGION 55 van Eck Place Pietermaritzburg 3201</p> <p>PO Box 100410 Scottsville 3209 Tel: (033) 392 8100</p>		<p>ACCEPTANCE</p> <p>THIS ACCEPTANCE IS FOR PROCEDURAL AND ADMINISTRATIVE REVIEW PURPOSES ONLY AND DOES NOT ATTRACT LEGAL LIABILITY OR LIABILITY OF ANY KIND FROM WHATSOEVER CAUSE OR HOWSOEVER ARISING</p> <p>Date: _____</p>		<p>PROJECT DESCRIPTION</p> <p>THE UPGRADE OF NATIONAL ROUTE 3 SECTION 1 BETWEEN PARADISE VALLEY (km 17.50) AND MARIANNHILL TOLL PLAZA (km 26.02)</p>		<p>PROJECT NUMBER</p> <p>DRAWING LOCATION DATA</p> <table border="1"> <thead> <tr> <th>ROUTE</th> <th>START</th> <th>END</th> </tr> </thead> <tbody> <tr> <td>N3</td> <td>N3</td> <td>N3</td> </tr> <tr> <td>SECTION</td> <td>1</td> <td>1</td> </tr> </tbody> </table> <p>DRAWING km DISTANCE: 18.5 19.5</p> <p>DRAWING TYPE: ROADS - LAYOUTS</p> <p>BRIDGE/STRUCTURE No. _____</p> <p>CONSULTANT DRAWING No. 10124000 BP0LA02</p> <p>SANRAL DOCUMENT # _____</p>		ROUTE	START	END	N3	N3	N3	SECTION	1	1
ROUTE	START	END																								
N3	N3	N3																								
SECTION	1	1																								
<p>V1 ORIGINAL VERSION</p>		<p>P.B. MENTZ CONSULT. ENG.</p>		<p>DESIGNED BY</p>		<p>HEAD OFFICE</p>		<p>EASTERN REGION</p>		<p>PROJECT DESCRIPTION</p>		<p>PROJECT NUMBER</p>														
<p>No. DATE REVISION</p>										<p>DRAWING NAME N3/1: km18.5 - km19.5</p>		<p>SCALE: 1:1 000</p>														
												<p>SHEET 2 OF 9</p>														